


ANNEXATION No. 2007-04
TO THE CITY OF INDUSTRY

EXHIBIT "B"

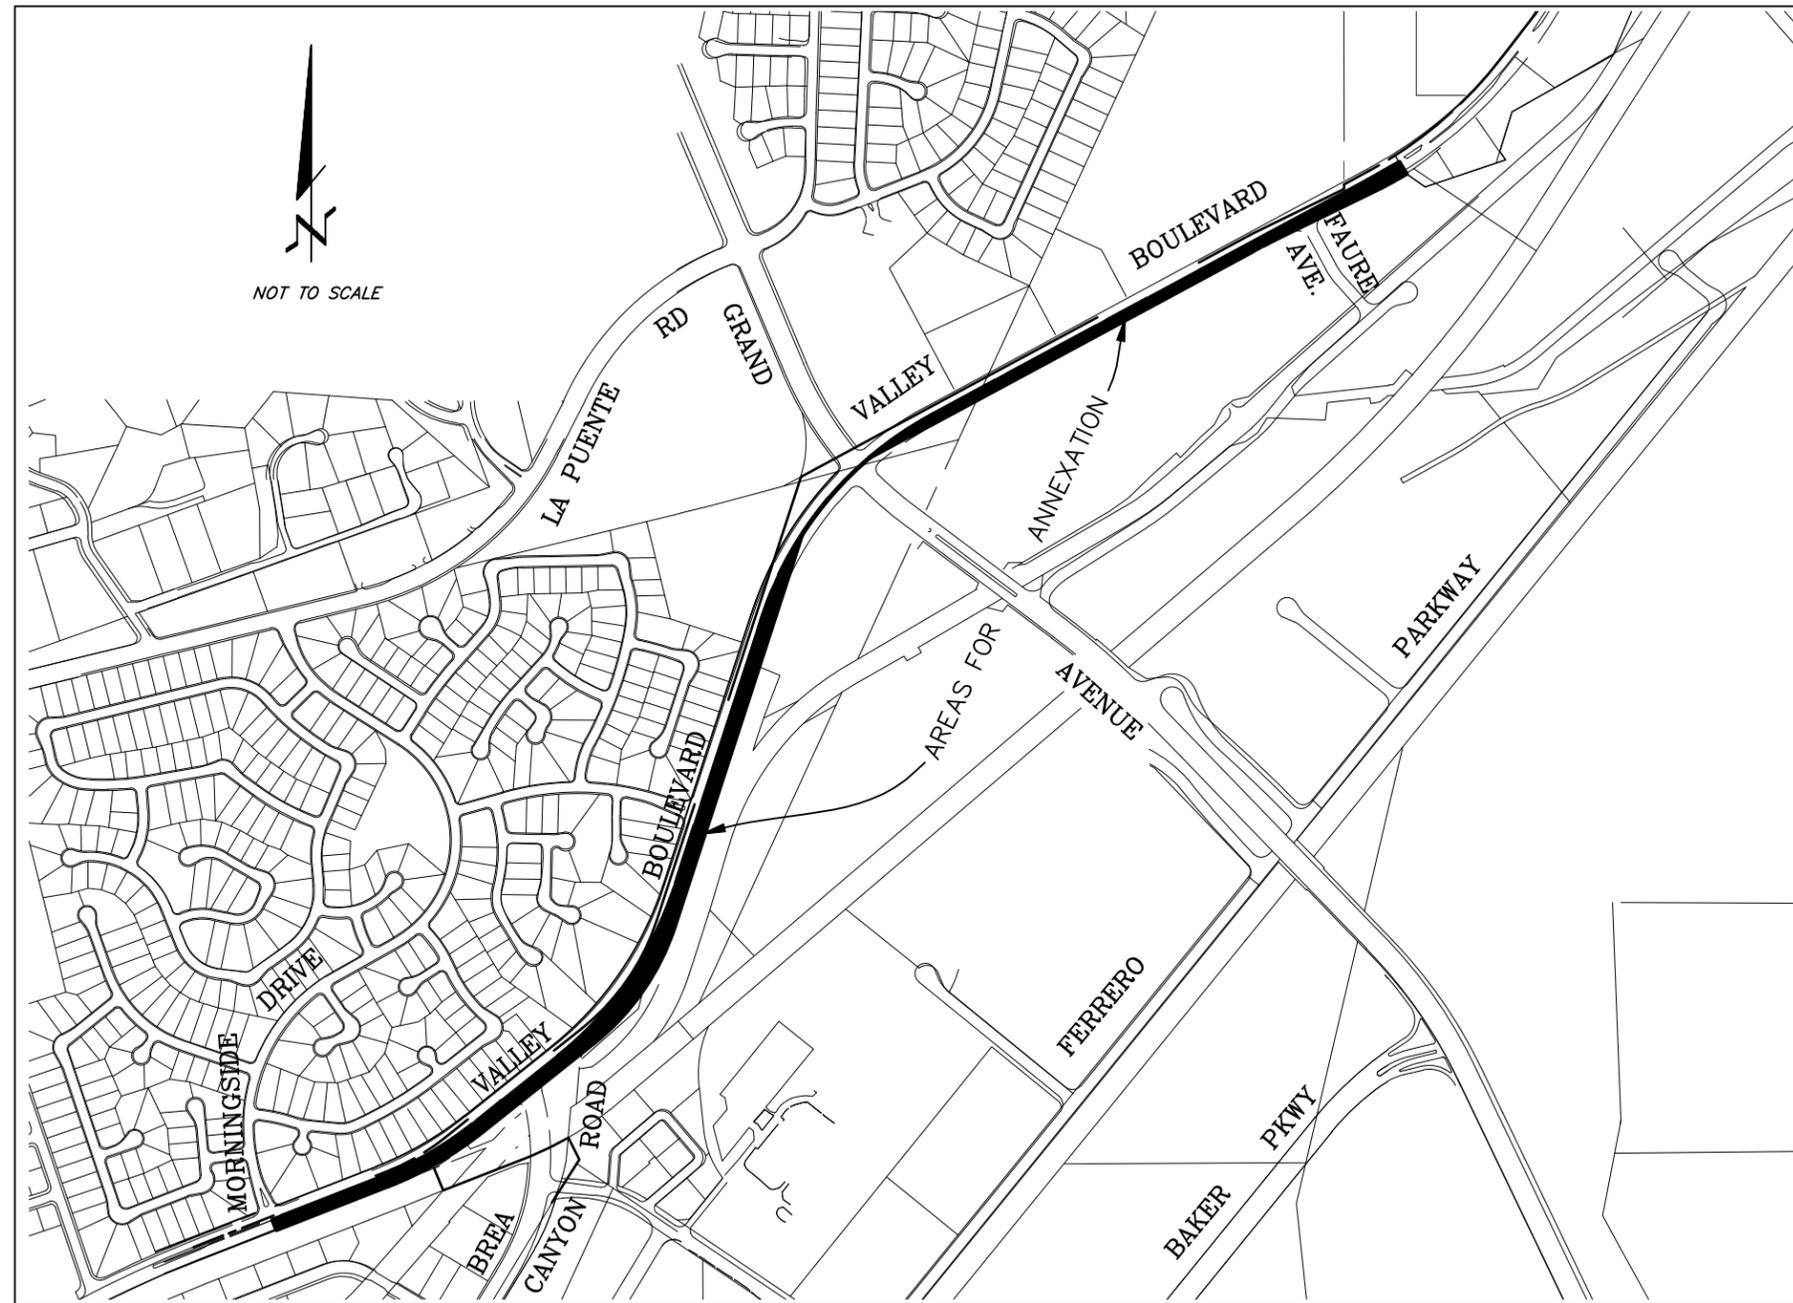

VICINITY MAP

ANNEXATION No. 2007-04
TO THE CITY OF INDUSTRY

BEING A PORTION OF VALLEY BLVD. (100-FT WIDE) AND
A PORTION OF LOT 5 IN SECTION 4, TOWNSHIP 2 SOUTH,
RANGE 9 WEST, SAN BERNARDINO MERIDIAN FROM
MORNINGSIDE DRIVE TO 460 FEET EAST OF FAURE AVENUE



ENGINEERING

Consulting Civil Engineers • Surveyors



255 N. Hacienda Blvd. Suite 222
City of Industry, Ca. 91744
Phone (626) 333-0336
Fax (626) 336-7076

JOB No. MP 99-41.986 May 3, 2013

SHEET 1 OF 2

ANNEXATION No. 2007-04
TO THE CITY OF INDUSTRY

EXHIBIT "B"

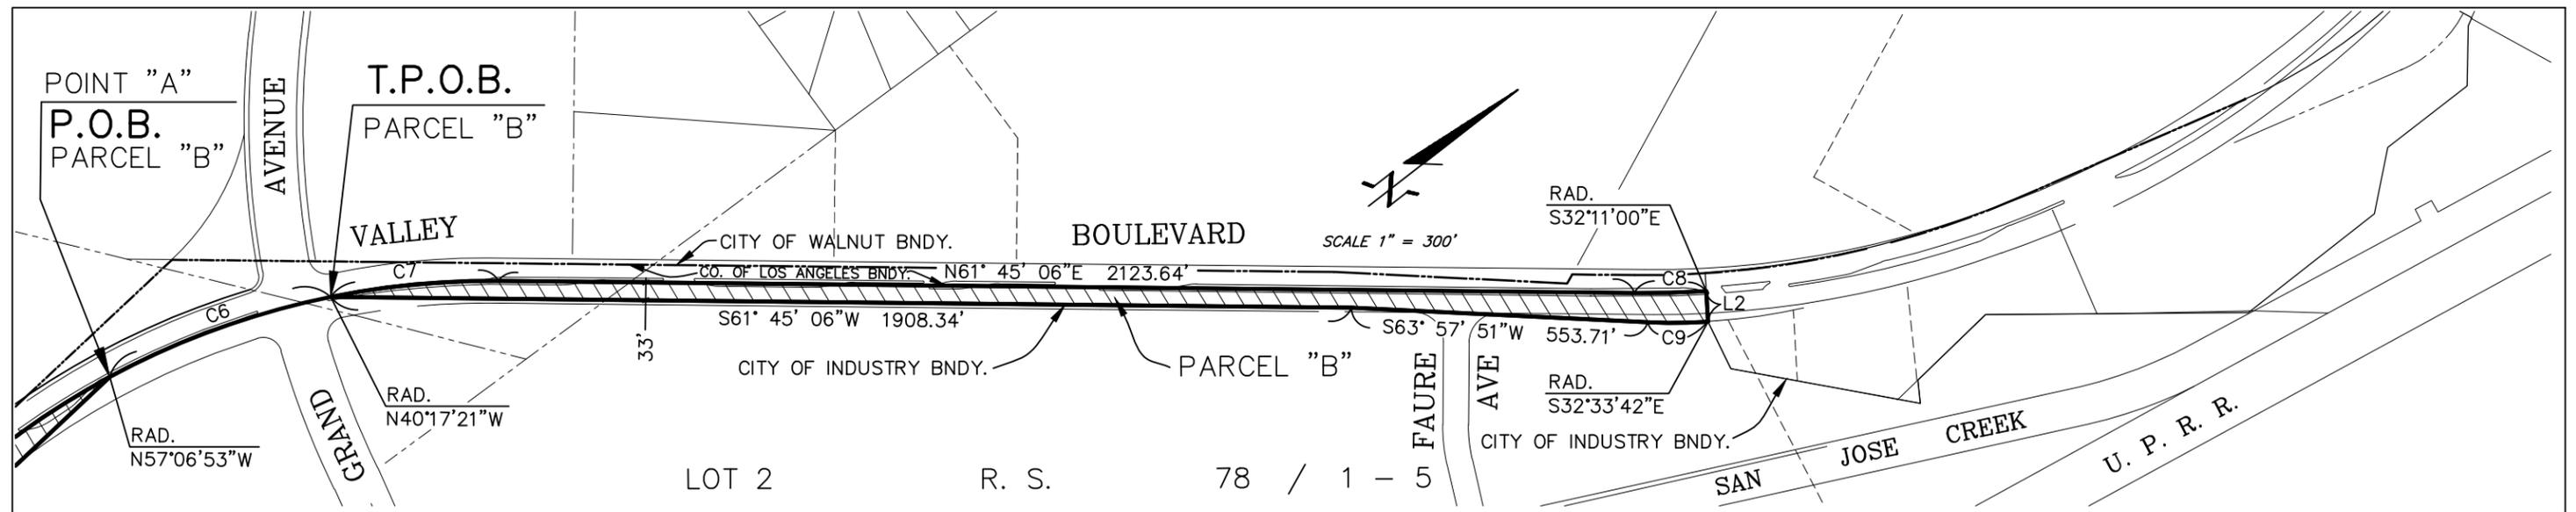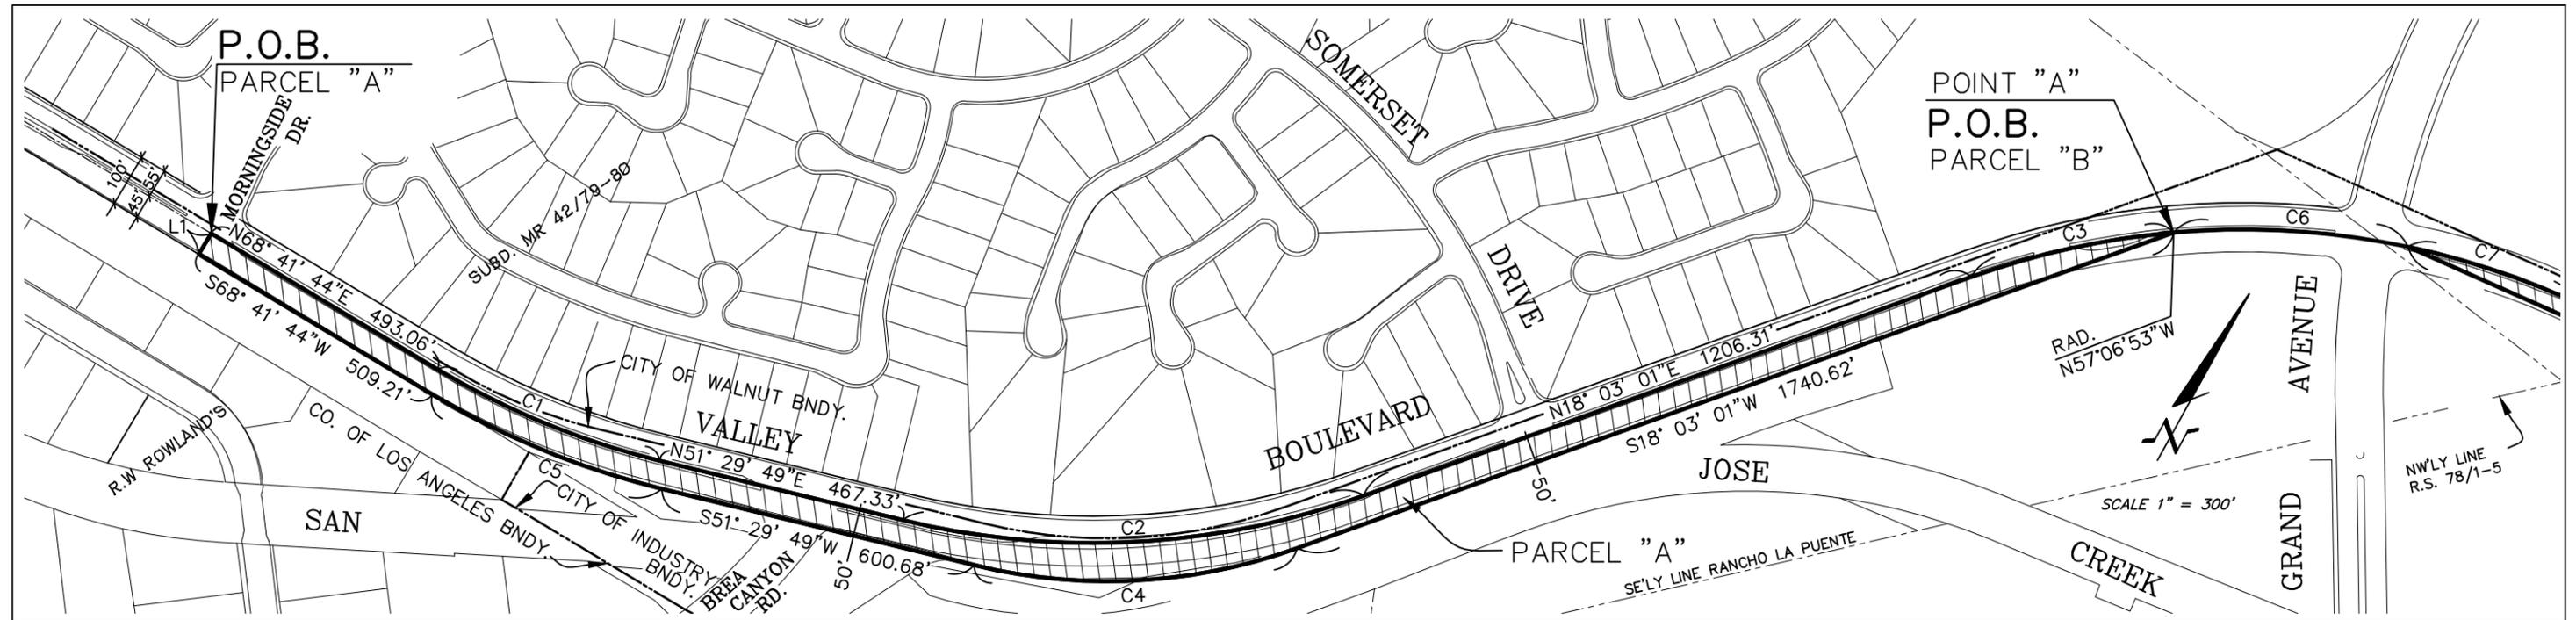

Line Table		
Line #	Direction	Length
L1	N21° 18' 16"W	45.00
L2	S32° 11' 00"E	57.04

Curve Table				
Curve #	Radius	Delta	Length	
C1	1500.00	17°11'55"	450.26	
C2	1500.00	33°26'48"	875.63	
C3	1500.00	14°50'06"	388.38	
C4	1049.91	33°26'48"	612.89	
C5	1550.00	17°11'55"	465.27	

Curve Table				
Curve #	Radius	Delta	Length	
C6	1500.00	16°49'32"	440.49	
C7	1500.00	12°02'27"	315.23	
C8	1950.00	3°56'06"	133.92	
C9	989.71	6°31'33"	112.73	

LEGEND

 AREA TO BE ANNEXED

ANNEXATION No. 2007-04
TO THE CITY OF INDUSTRY
BEING A PORTION OF VALLEY BLVD. (100-FT WIDE) AND
A PORTION OF LOT 5 IN SECTION 4, TOWNSHIP 2 SOUTH,
RANGE 9 WEST, SAN BERNARDINO MERIDIAN FROM
MORNINGSIDE DRIVE TO 460 FEET EAST OF FAURE AVENUE

CNC
ENGINEERING
Consulting Civil Engineers • Surveyors

255 N. Hacienda Blvd. Suite 222
City of Industry, Ca. 91744
Phone (626) 333-0336
Fax (626) 336-7076

JOB No. MP 99-41.986 May 3, 2013

SHEET 2 OF 2